

PROSPECT ROAD BUSINESS DISTRICT



Illustrative Master Plan




North End Detail



South End Detail

PROSPECT ROAD BUSINESS DISTRICT

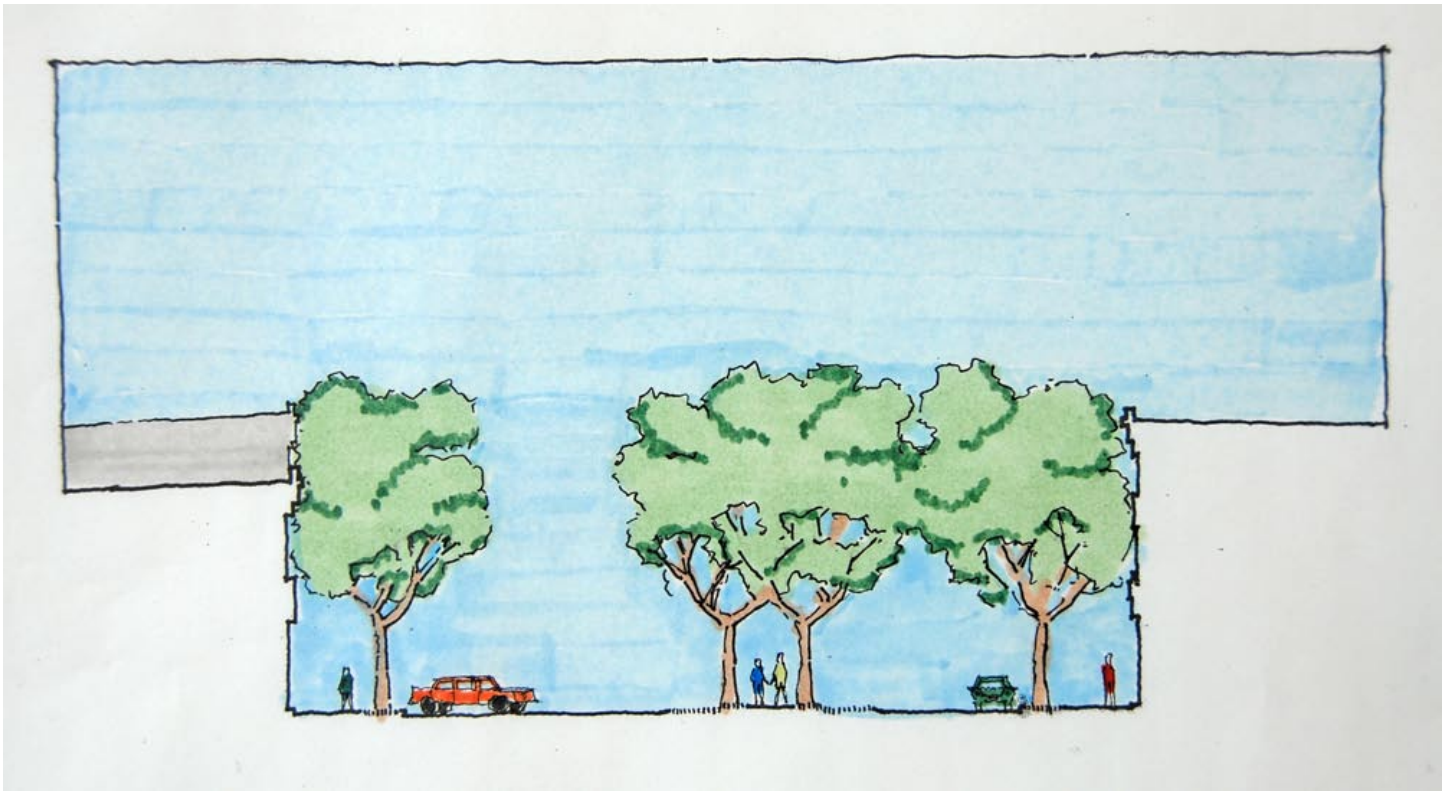

Proposed Street Cross-Section - Prospect looking North